




Kalamazoo Area Building Authority

www.kaba-mi.org

2322 Nazareth Road, Kalamazoo, MI 49048

Phone: 269-216-9511 Fax: 269-250-9078

Attached/Detached Garage (over 400 Sq. Ft.)

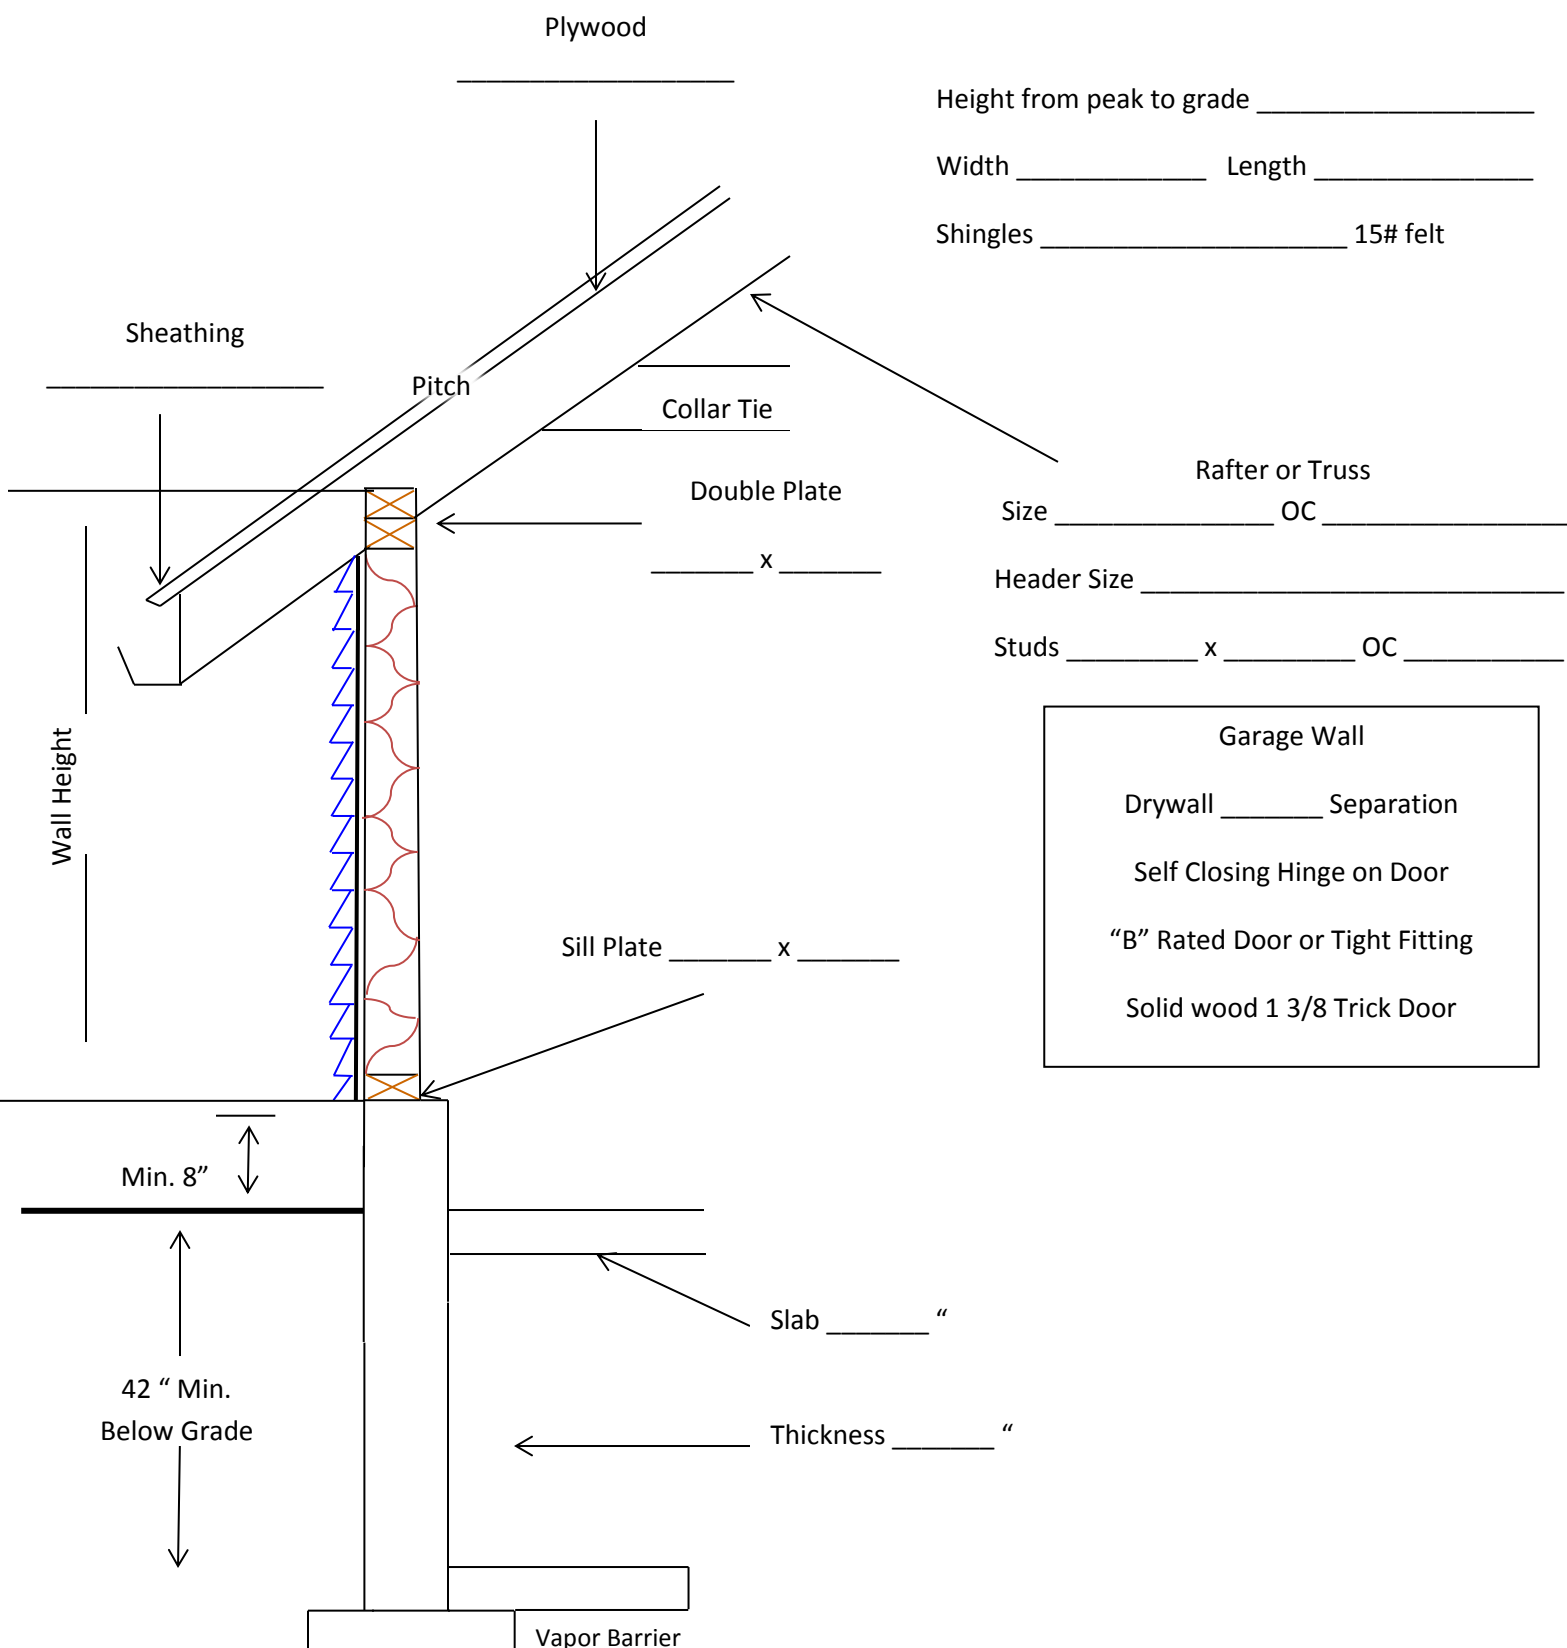

Height from peak to grade _____

Width _____ Length _____

Shingles _____ 15# felt

Rafter or Truss
Size _____ OC _____

Header Size _____

Studs _____ x _____ OC _____

- Garage Wall**
- Drywall _____ Separation
 - Self Closing Hinge on Door
 - "B" Rated Door or Tight Fitting
 - Solid wood 1 3/8 Trick Door

Slab _____ "

Thickness _____ "

Vapor Barrier