




Kalamazoo Area Building Authority

www.kaba-mi.org

2322 Nazareth Road, Kalamazoo, MI 49048

Phone: 269-216-9511 Fax: 269-250-9078

Attached/Detached Garage (over 400 Sq. Ft.)

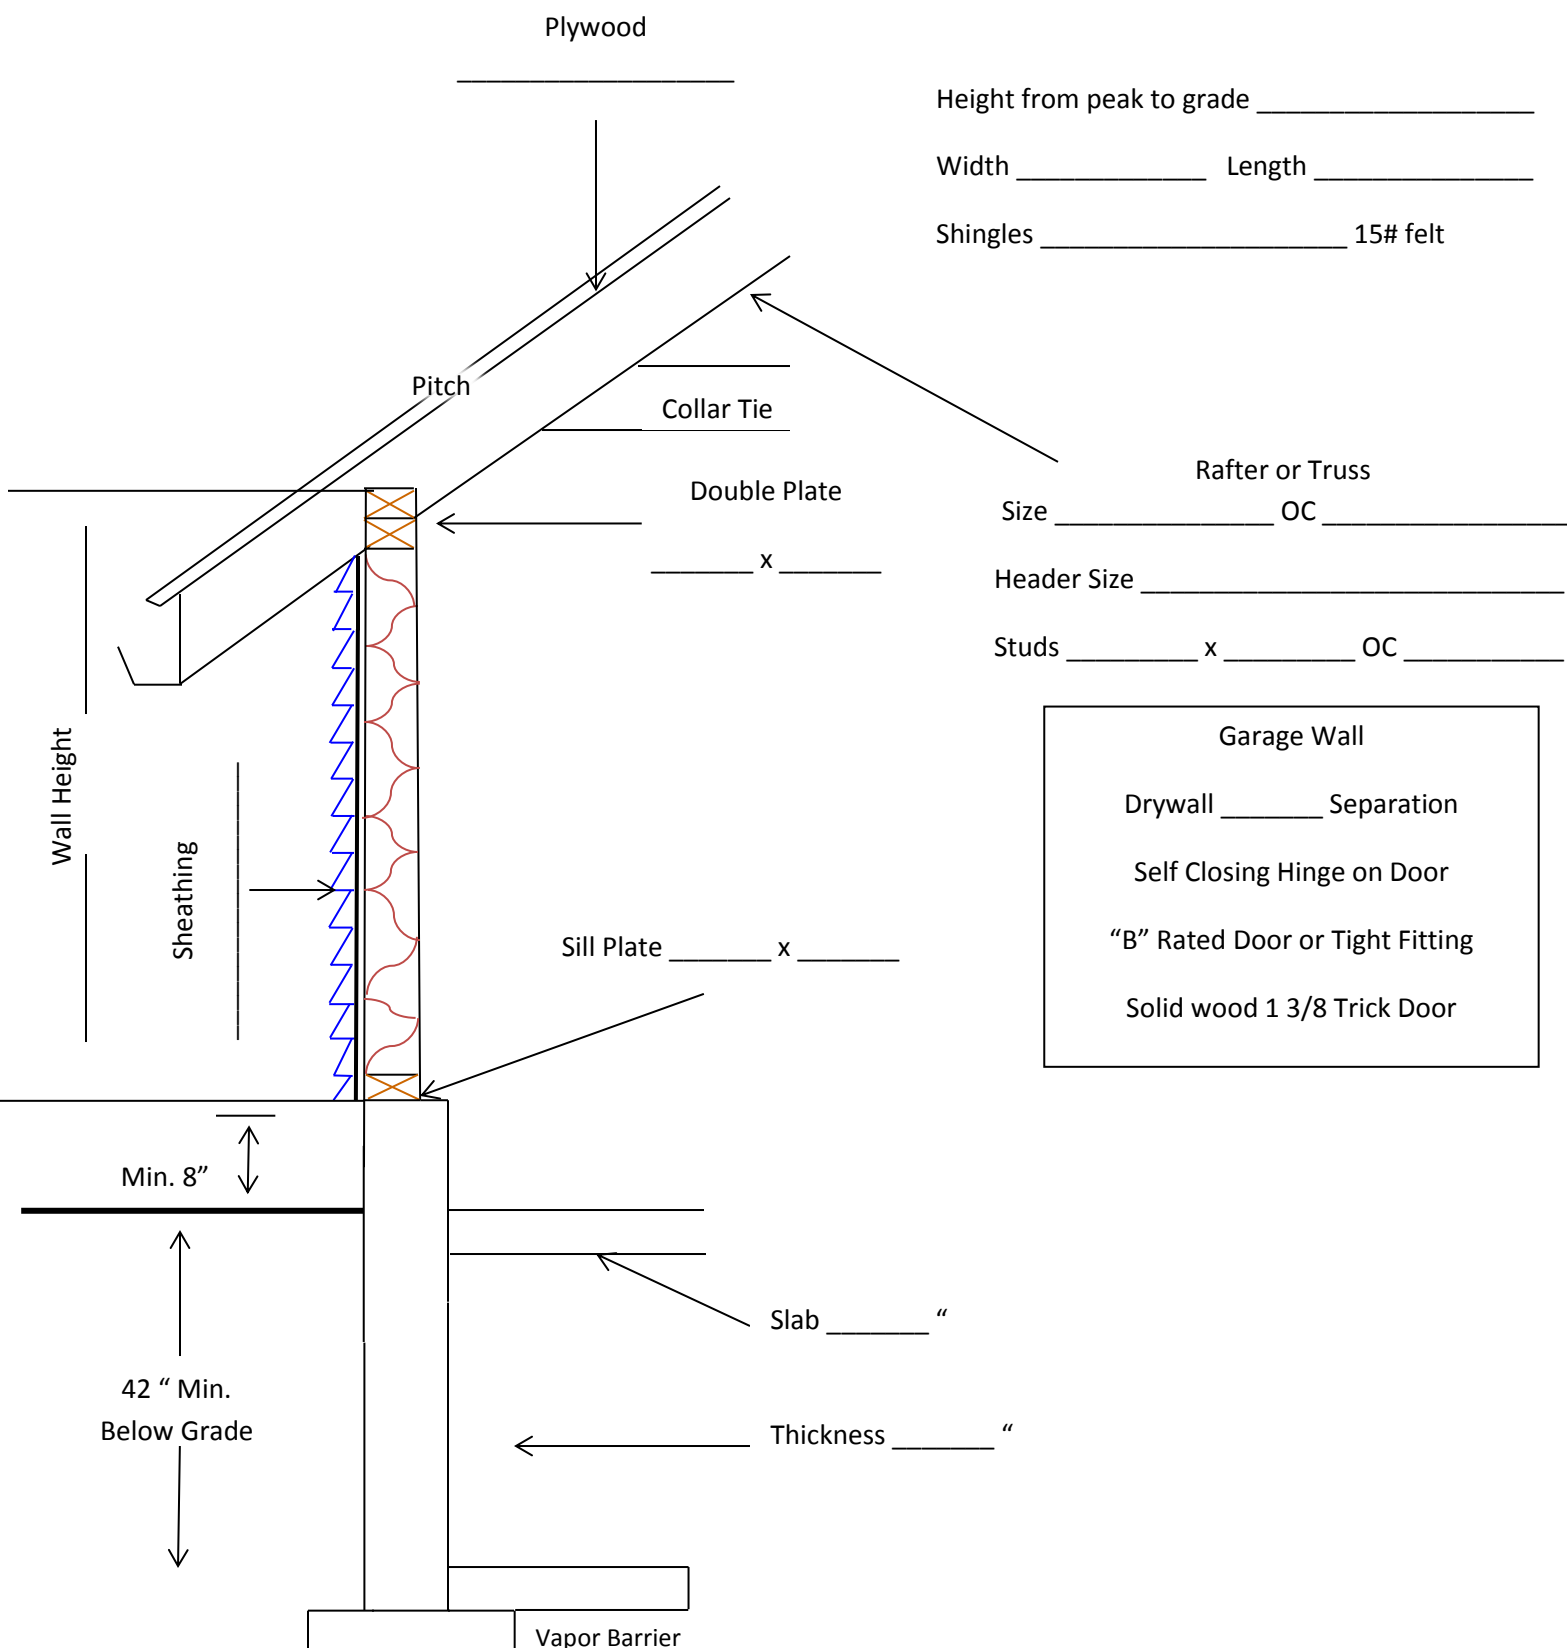

Garage Wall

Drywall _____ Separation

Self Closing Hinge on Door

"B" Rated Door or Tight Fitting

Solid wood 1 3/8 Trick Door